


Scenariul 8.A. Avarierea unui palet echivalent a de 0.2 m3 (170 Kg), posibil a genera explozia BLEVE a paletului BLEVE

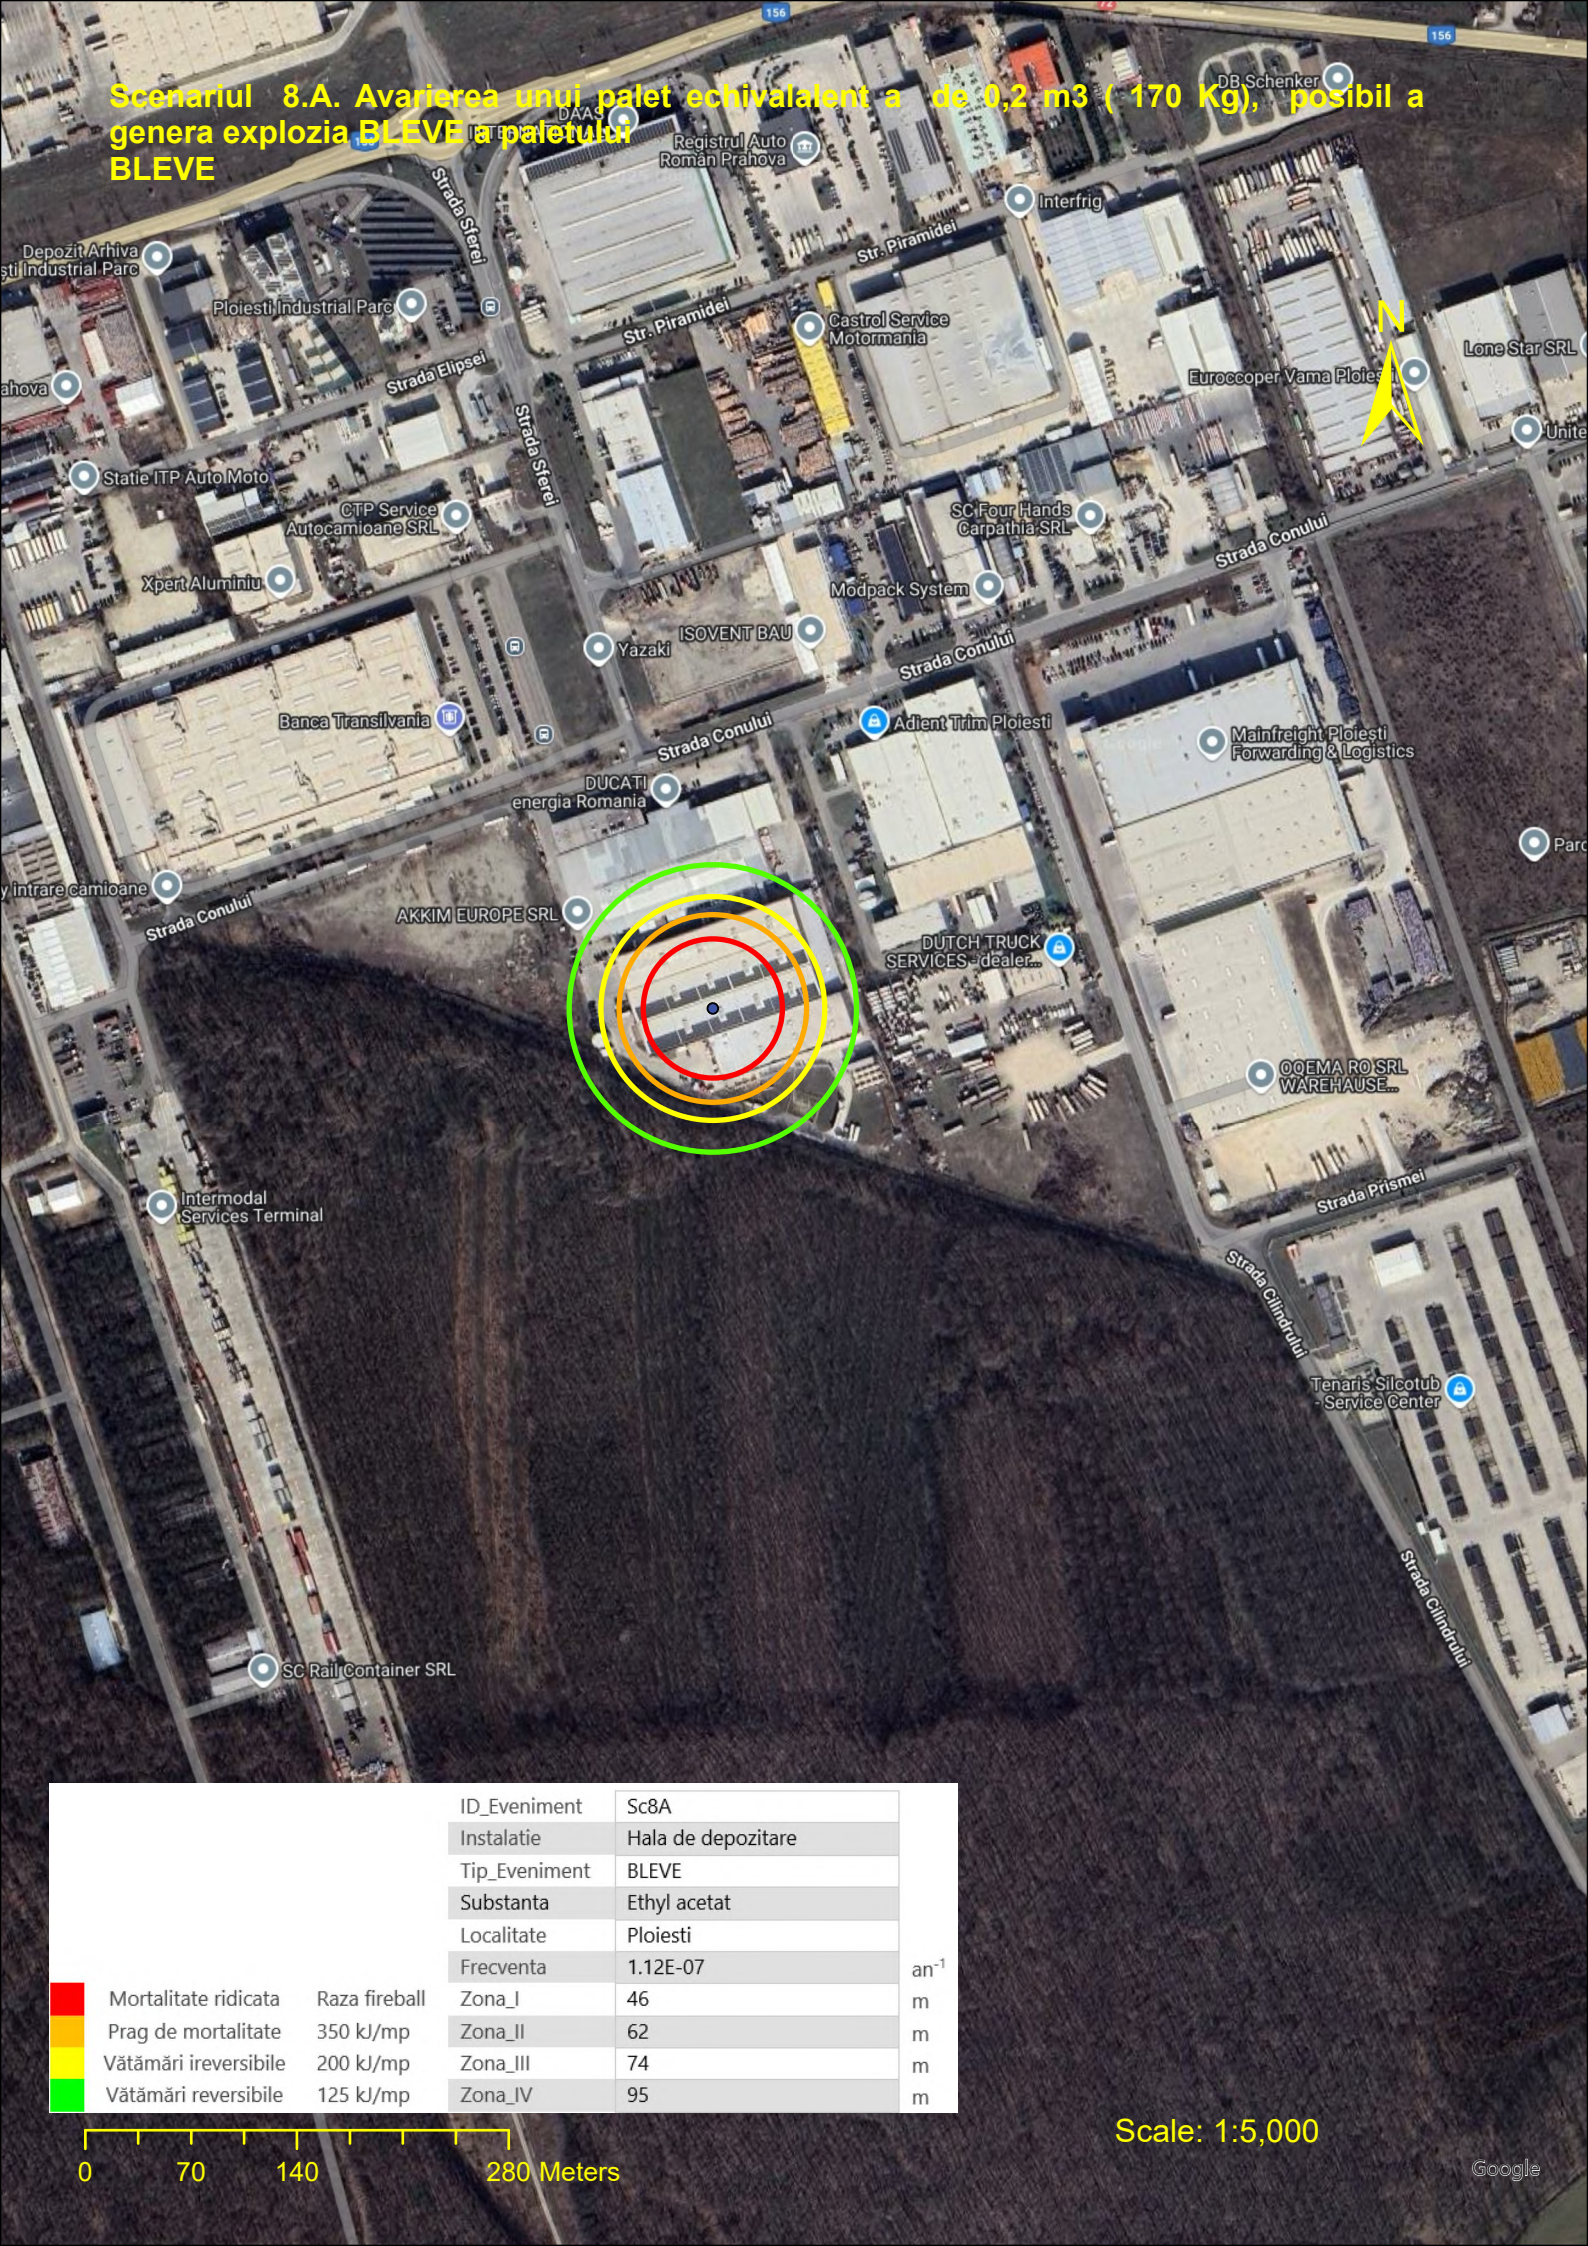

		ID_Eveniment	Sc8A		
		Instalatie	Hala de depozitare		
		Tip_Eveniment	BLEVE		
		Substanta	Ethyl acetat		
		Localitate	Ploiesti		
		Frecventa	1.12E-07	an ⁻¹	
<div></div>	Mortalitate ridicata	Raza fireball	Zona_I	46	m
<div></div>	Prag de mortalitate	350 kJ/mp	Zona_II	62	m
<div></div>	Vătămări ireversibile	200 kJ/mp	Zona_III	74	m
<div></div>	Vătămări reversibile	125 kJ/mp	Zona_IV	95	m

0 70 140 280 Meters

Scale: 1:5,000