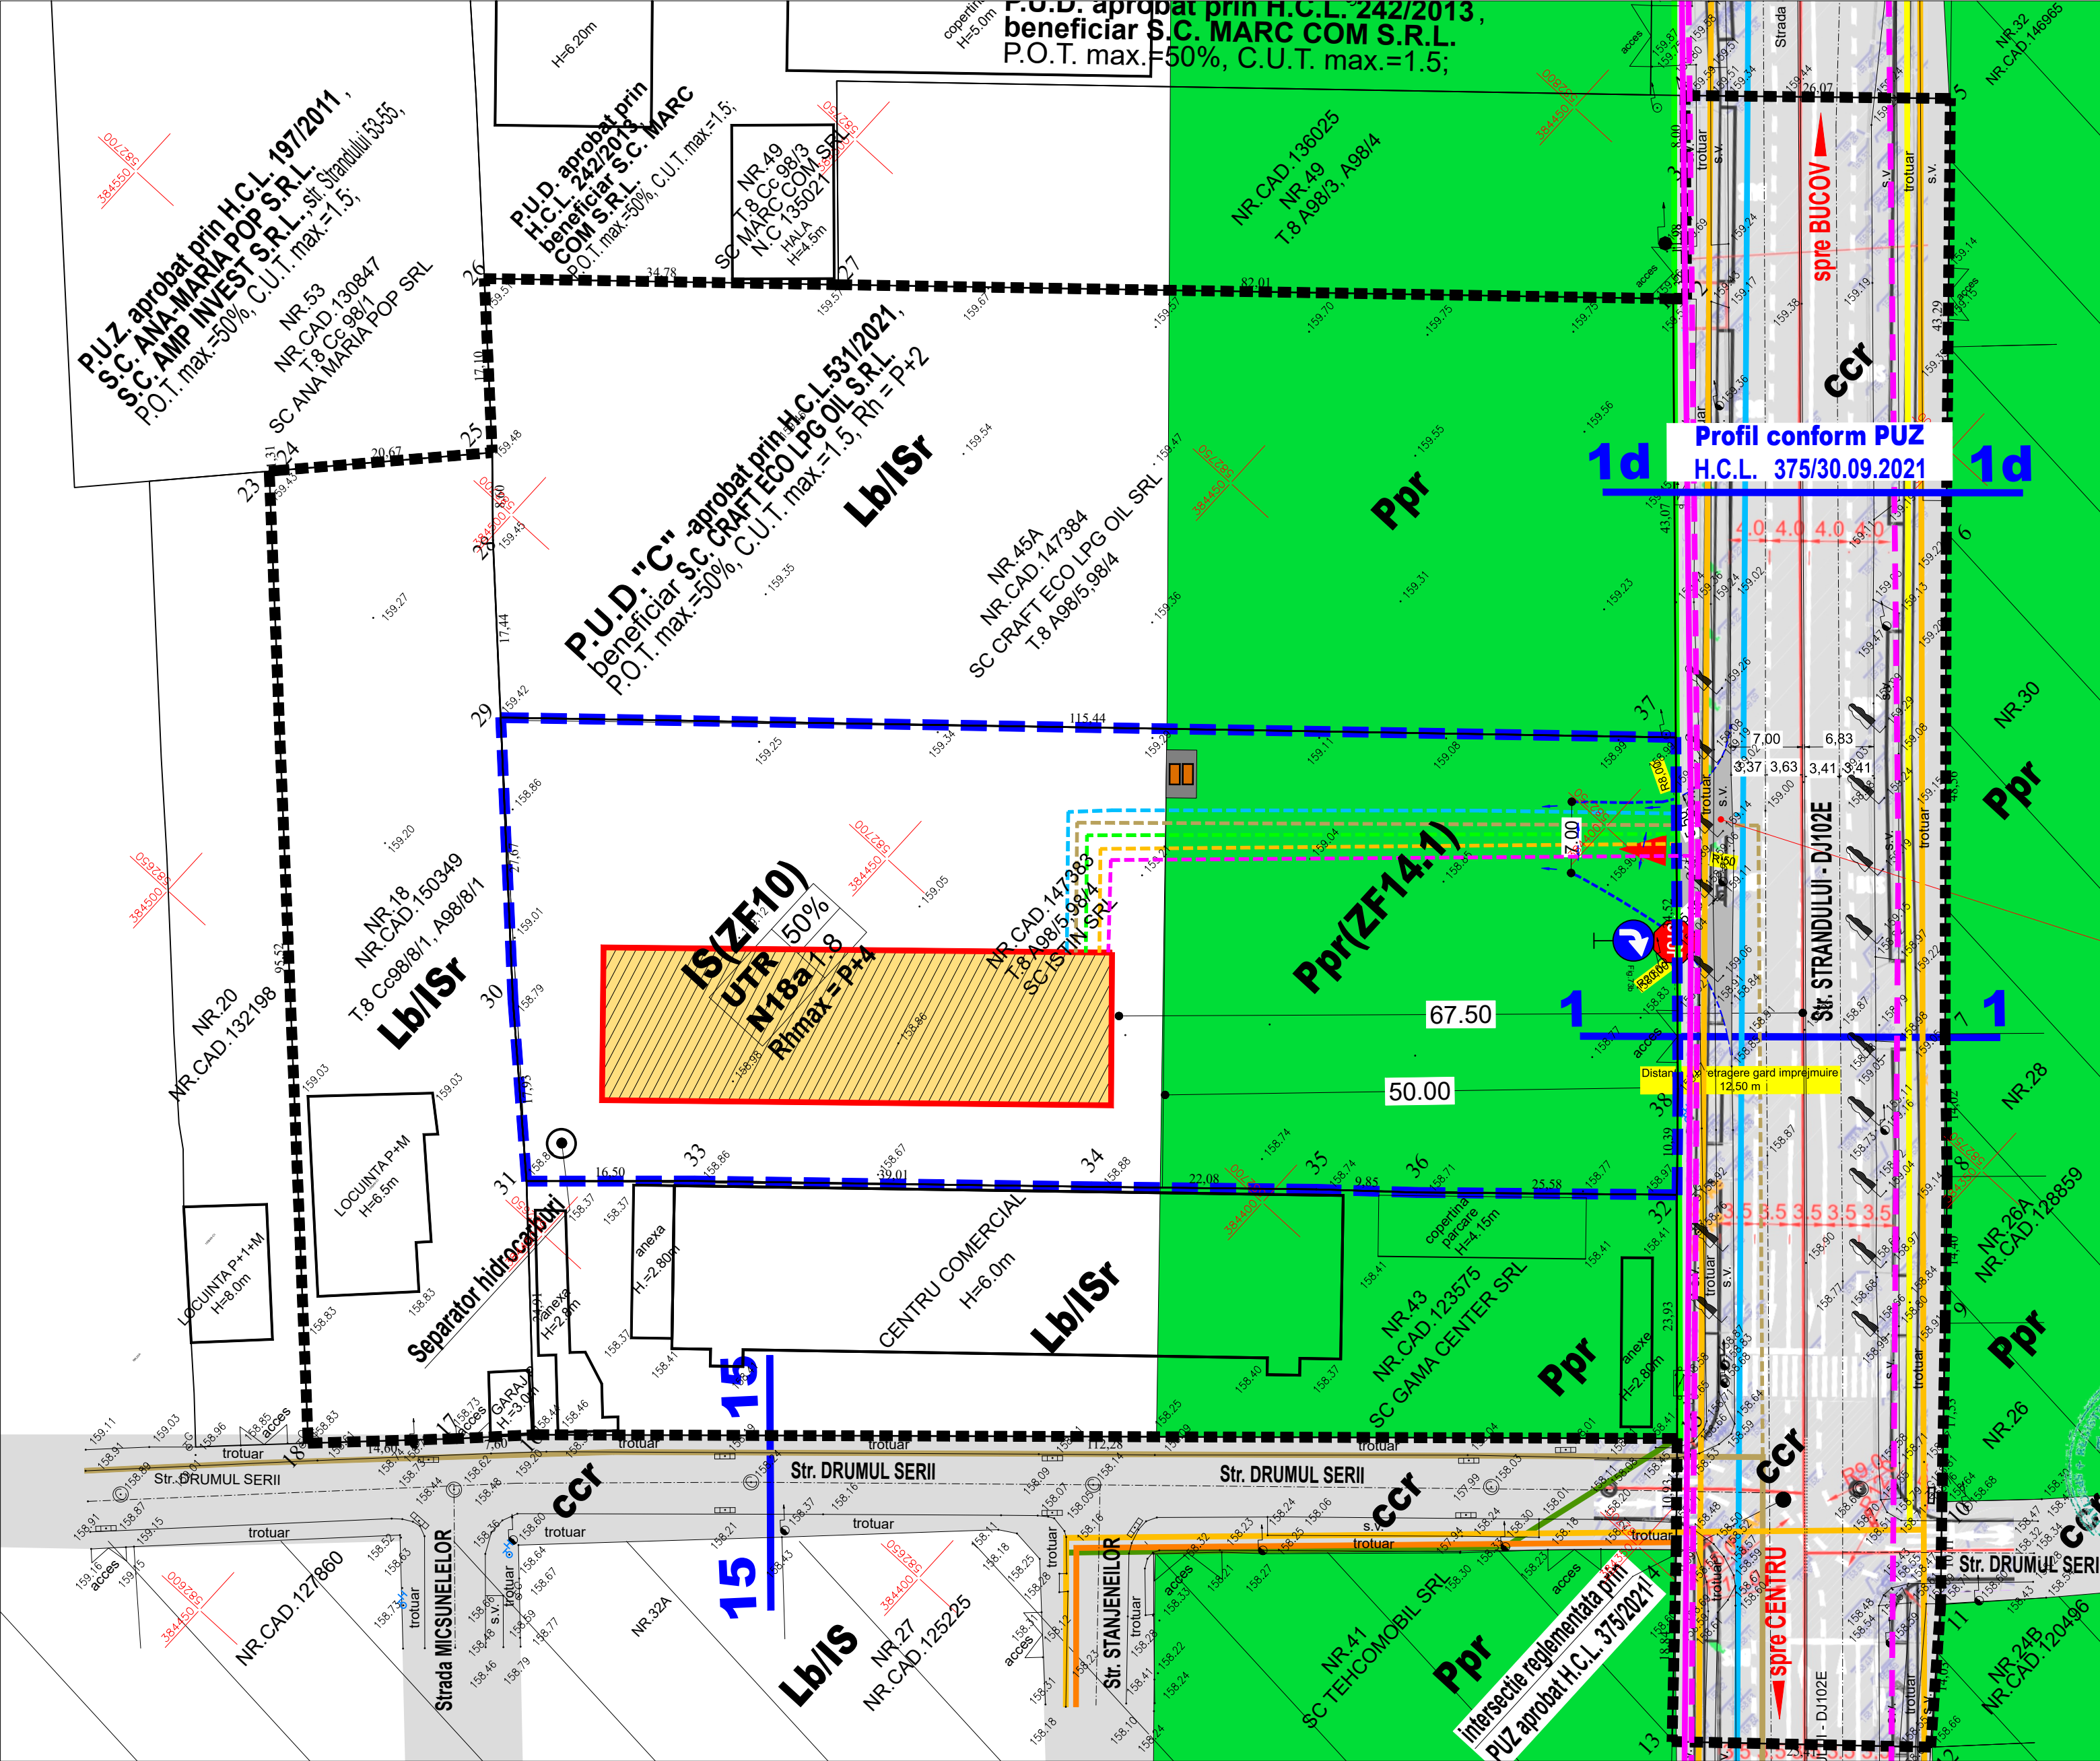


LEGENDA

LIMITE

- Zona studiata - 19.293 mp
- Zona care a generat P.U.Z.
- 1-1 Profil stradal
- ▶ Acces incinta

RETELE EDILITARE

- Retea de apa PEID 160 mm
- Retea de canalizare PVC 500 mm Circular
- Retea de electricitate LES 0,4 Kv
- Retea de electricitate LEA 0,4 Kv TYIR
- Retea de gaze MP PE 63 mm subterana
- Retea de gaze MP PE 35 mm subterana
- Retea de gaze MP PE 315 mm subterana
- Retea de telefonie traseu subteran
- Retea de telefonie traseu aerian

BRANSAMENTE

- Bransament de apa
- Bransament de canalizare
- Bransament de electricitate
- Bransament de gaze
- Bransament de telefonie

UTR N18

Lb/ISr	50%
	1.5

PPr	-%
	-

UTR N18a

IS	50%
(ZF10)	1.8

Rh max= P+4
H. max= 25m

PPr	-
(ZF14.1)	-



Telefon : 0722.588805
e-mail: arhi_geo@yahoo.com

DENUMIREA LUCRARII: INTOCMIRE PUZ – RIDICARE RESTRICTIE DE CONSTRUIRE , MODIFICARE REGLEMENTARI URBANISTICE SI SCHIMBARE DESTINATIE: DIN ZONA MIXTA LOCUINTE COLECTIVE SI INSTITUTII SI SERVICII, IN ZONA INSTITUTII SI SERVICII (SST. 19.293 mp) AMPLASAMENT: Mun. PLOIESTI, T.8 A98/5, 98/4 - INTRAVILAN, Nr. cad. 147383, jud. Prahova.		NUMAR PROIECT 239/2024
BENEFICIAR: S.C. ISTIN S.R.L.		FAZA P.U.Z.
SEF PROIECT Arh. Bogdan Georgescu	TITLUL PLANSEI : REGLEMENTARI EDILITARE	25.09.2024
PROIECTAT Sp. planif. ter. Ioana Licu		
DESENAT Sp. planif. ter. Ioana Licu		
VERIFICAT Arh. Bogdan Georgescu	NR. PLANSA : U. 04	SCARA 1:500